


CROSS SECTION

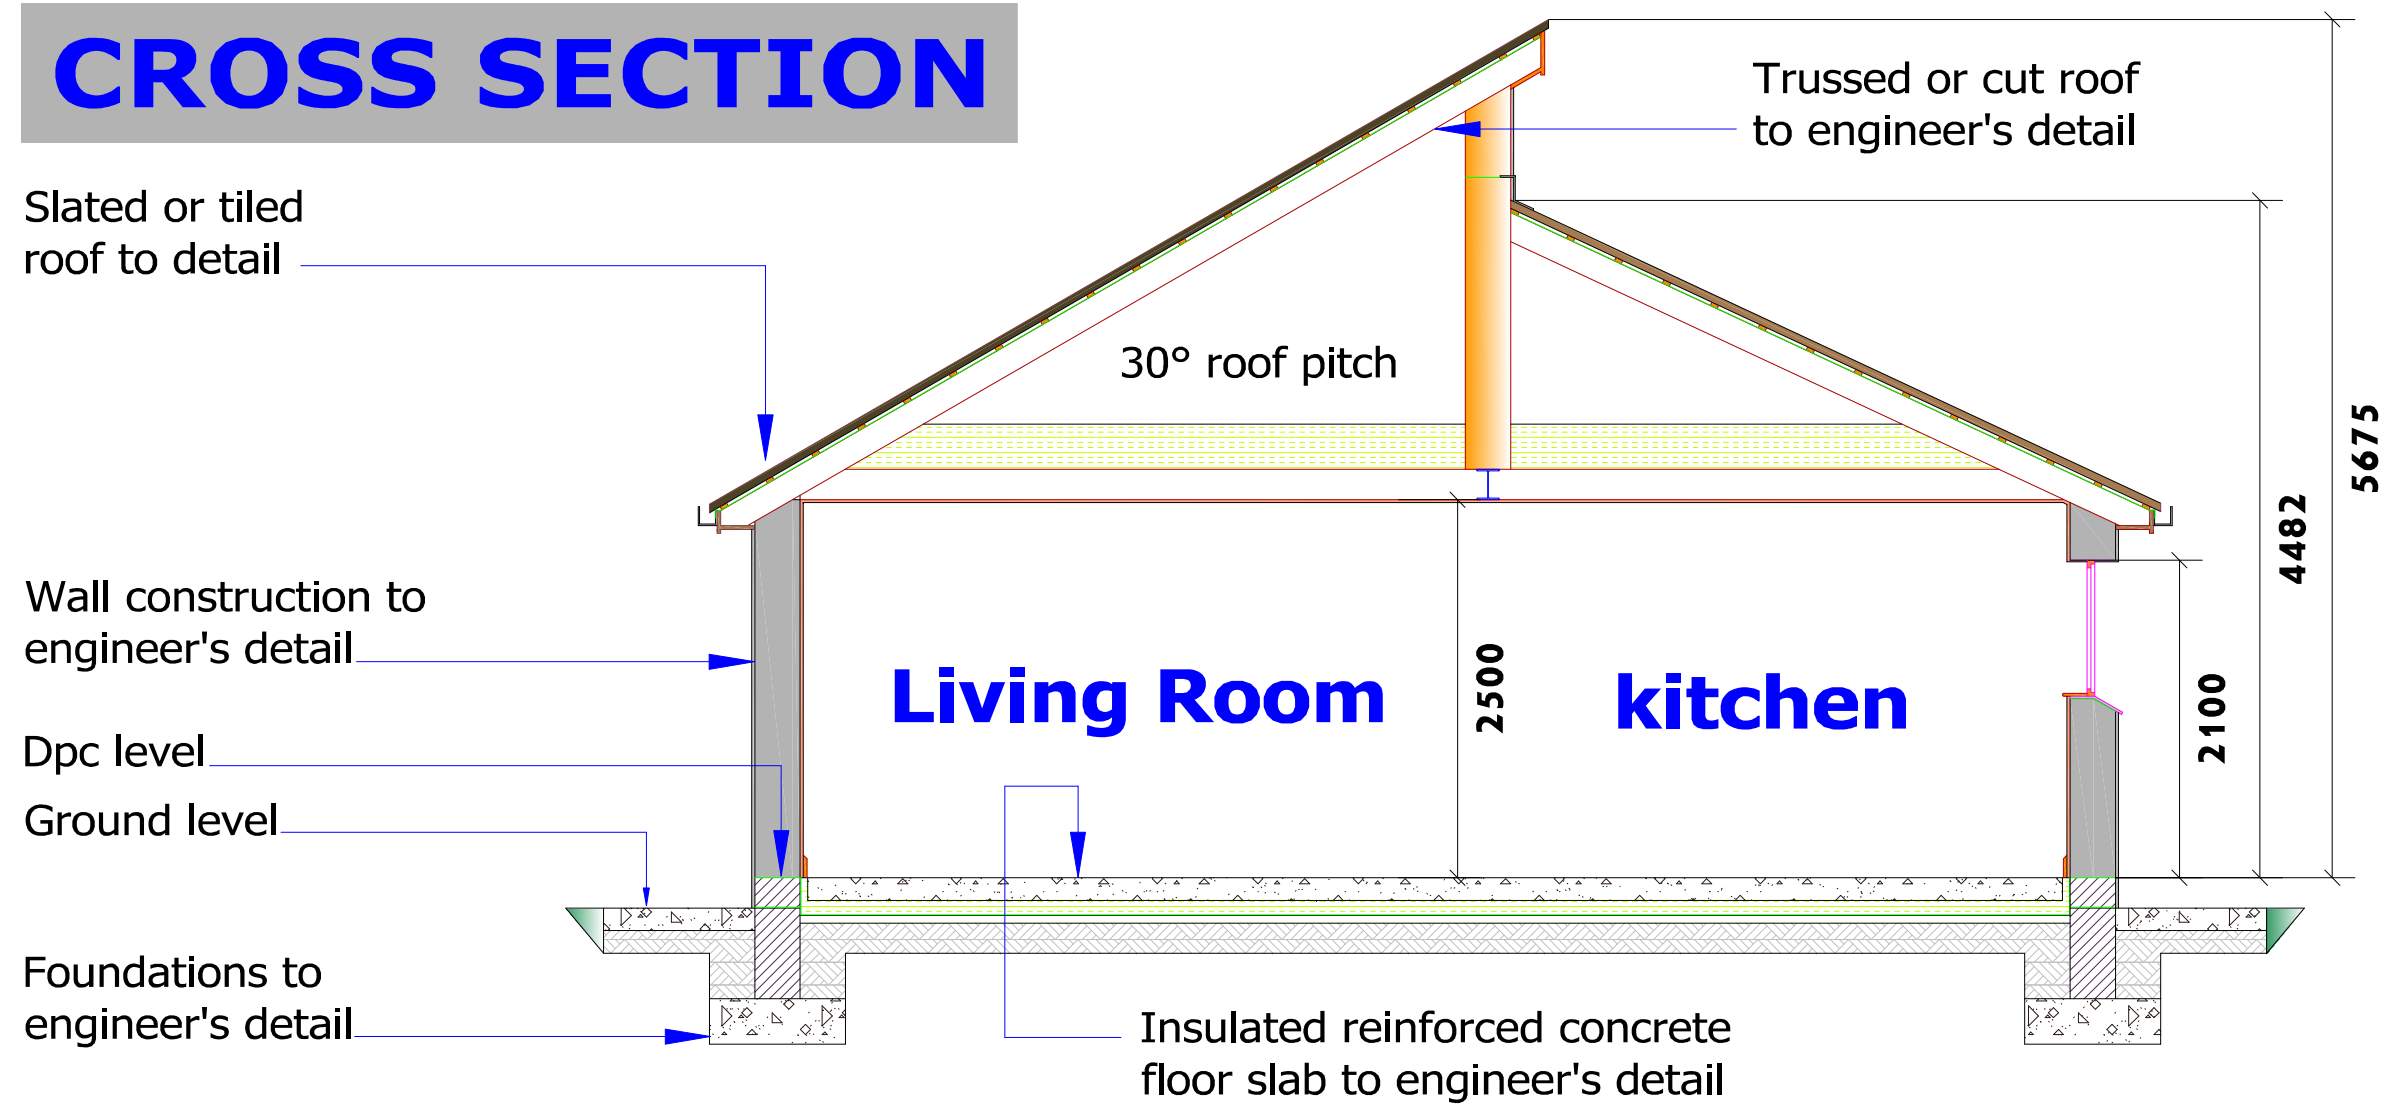

- Notes**
- 1 No dimensions to be scaled
 - 2 All dimensions are to be checked on site
 - 3 Drawings are prepared for Guidance purposes only
 - 3 All work to building regulation standards

All Rights Reserved
LANE PLANNING & DESIGN
 Engineers, Planning Development & Design Consultants
 Planning Applications & Planning Permission for Houses, Extensions & Commercial Developments in Wicklow, Dublin & Nationwide



LPD
LANE PLANNING & DESIGN
 Engineers, Planning Development & Design Consultants
 Planning Applications & Planning Permission for Houses, Extensions & Commercial Developments in Wicklow, Dublin & Nationwide

Project:
Sample House

Location
The Site Address Here

Clients
Your Name Here

Date
Date Here

Drawing LPD 15 RCH 1.3
Scale 1:50

Drawing
Cross Section

Drawn
Lane Planning & Design
34 Garden Village Crescent
Kilpedder
County Wicklow
www.lpd.ie